


1 FIRST FLOOR
1/8" = 1'-0"

No.	Description	Date

Scale: 1/8" = 1'-0"
Date: 07/25/22
Drawn By: SLHG

Drawing Name
FLOOR PLANS

Sheet No.
A1.0

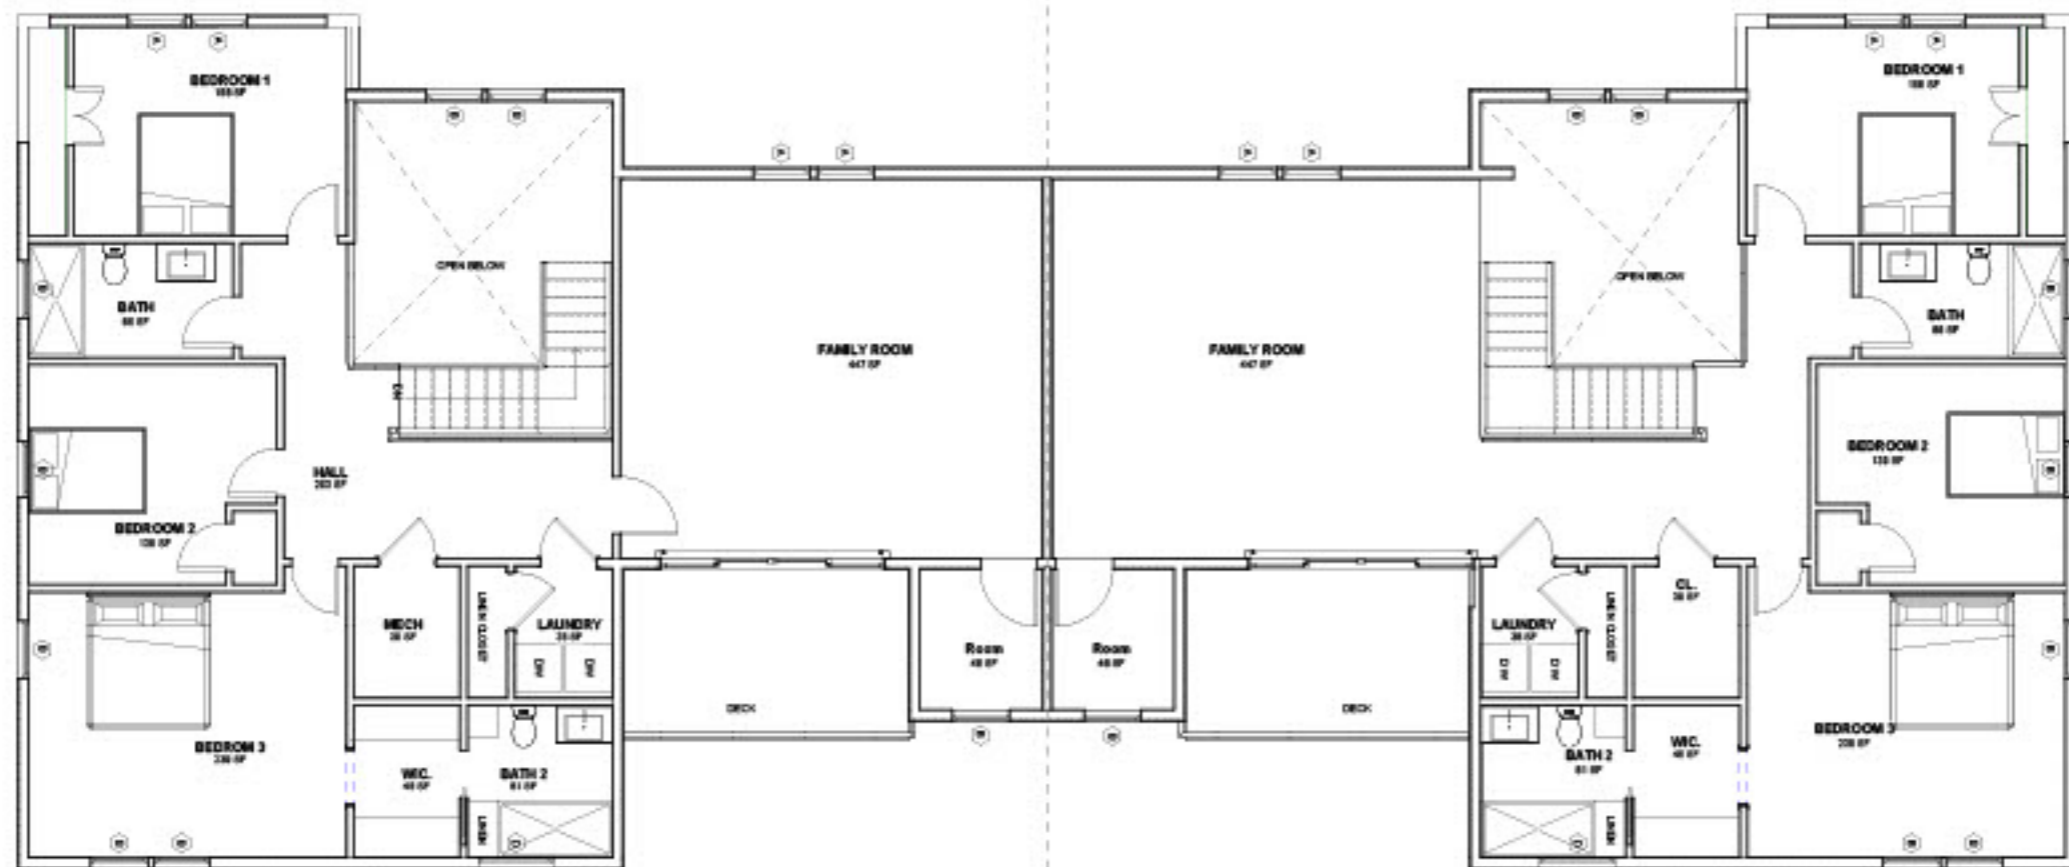

1 SECOND FLOOR
12' x 7' 8\"/>

No.	Description	Date

Scale: 1/4" = 1'-0"
Date: 07/25/22
Drawn By: SLHG

Drawing Name
FLOOR PLANS

Sheet No.
A1.1